


EUROSTYLE ROOFING GUTTER APRON (VENTILATED)

DETAIL NO. ERO04B

DATE DRAWN 19/10/09

FILE REFERENCE RI-ERO04B.DWG

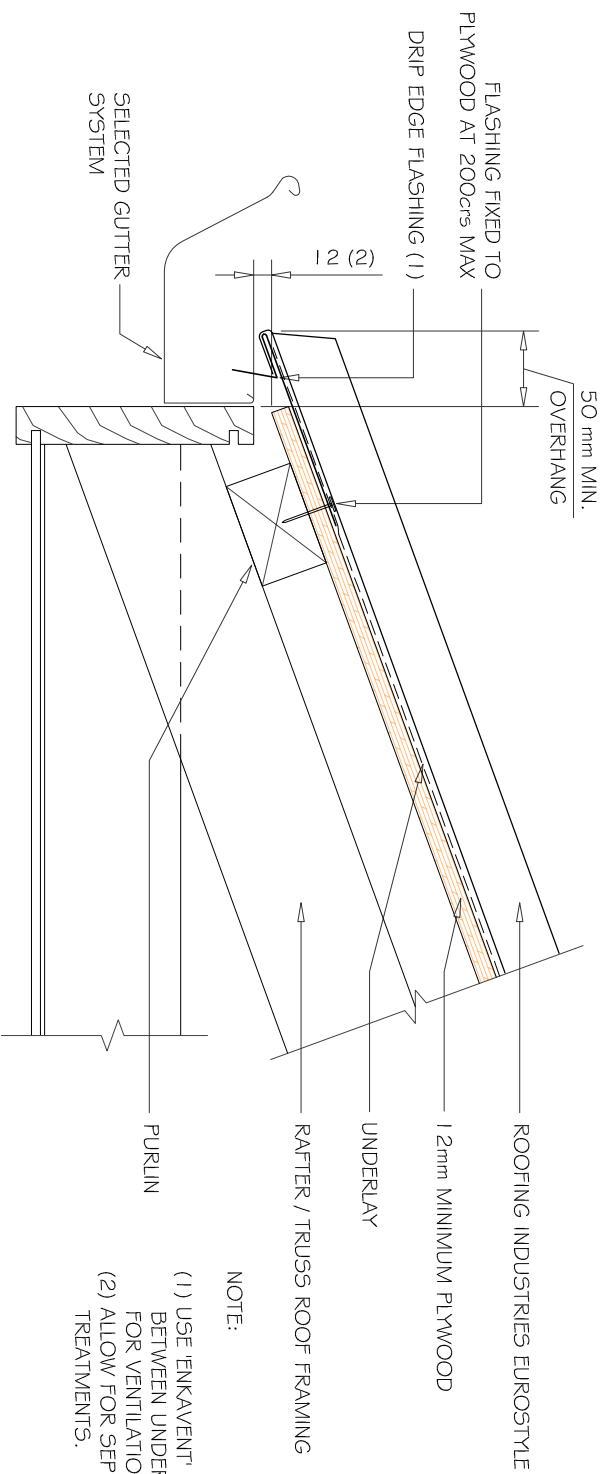


A EAVES GUTTER APRON (VENTILATED)
1:5

- NOTE:
- (1) USE 'ENKAVENT' NYLON ROOF VENTILATED MATTING LAID BETWEEN UNDERLAY AND EUROSTYLE WHEN NECESSARY FOR VENTILATION, DRAINAGE AND NOISE CONTROL.
 - (2) ALLOW FOR SEPERATION FROM ANY CORROSIVE TIMBER TREATMENTS.

NOTES:

- These details are generally in compliance with the NZ Metal Roof & Wall Cladding Code of Practice and in some cases specific details by Roofing Industries'. Eurostyle falls outside the criteria of E2/A5.1 & this document is therefore not applicable
- The building designer is ultimately responsible to ensure that details used meet the requirements of the NZ Building Code for the specific project.
- Details of the supporting structure are indicative only and are the responsibility of the building designer.
- Underlay selection and building wrap types are the responsibility of the designer.
- These details are for Roofing Industries profiles as nominated and may not be applicable to other profiles.
- This drawing is the copyright of Roofing Industries' and can only be copied or reproduced with their permission.
- Further information can be obtained from the NZ Metal Roof & Wall Cladding Code of Practice www.metlroofer.org.nz or E2/A5.1

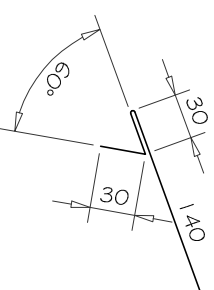

(Dimensions are indicative only)

©COPYRIGHT DETAIL 2009

